


1. SAL



STUEETAGE

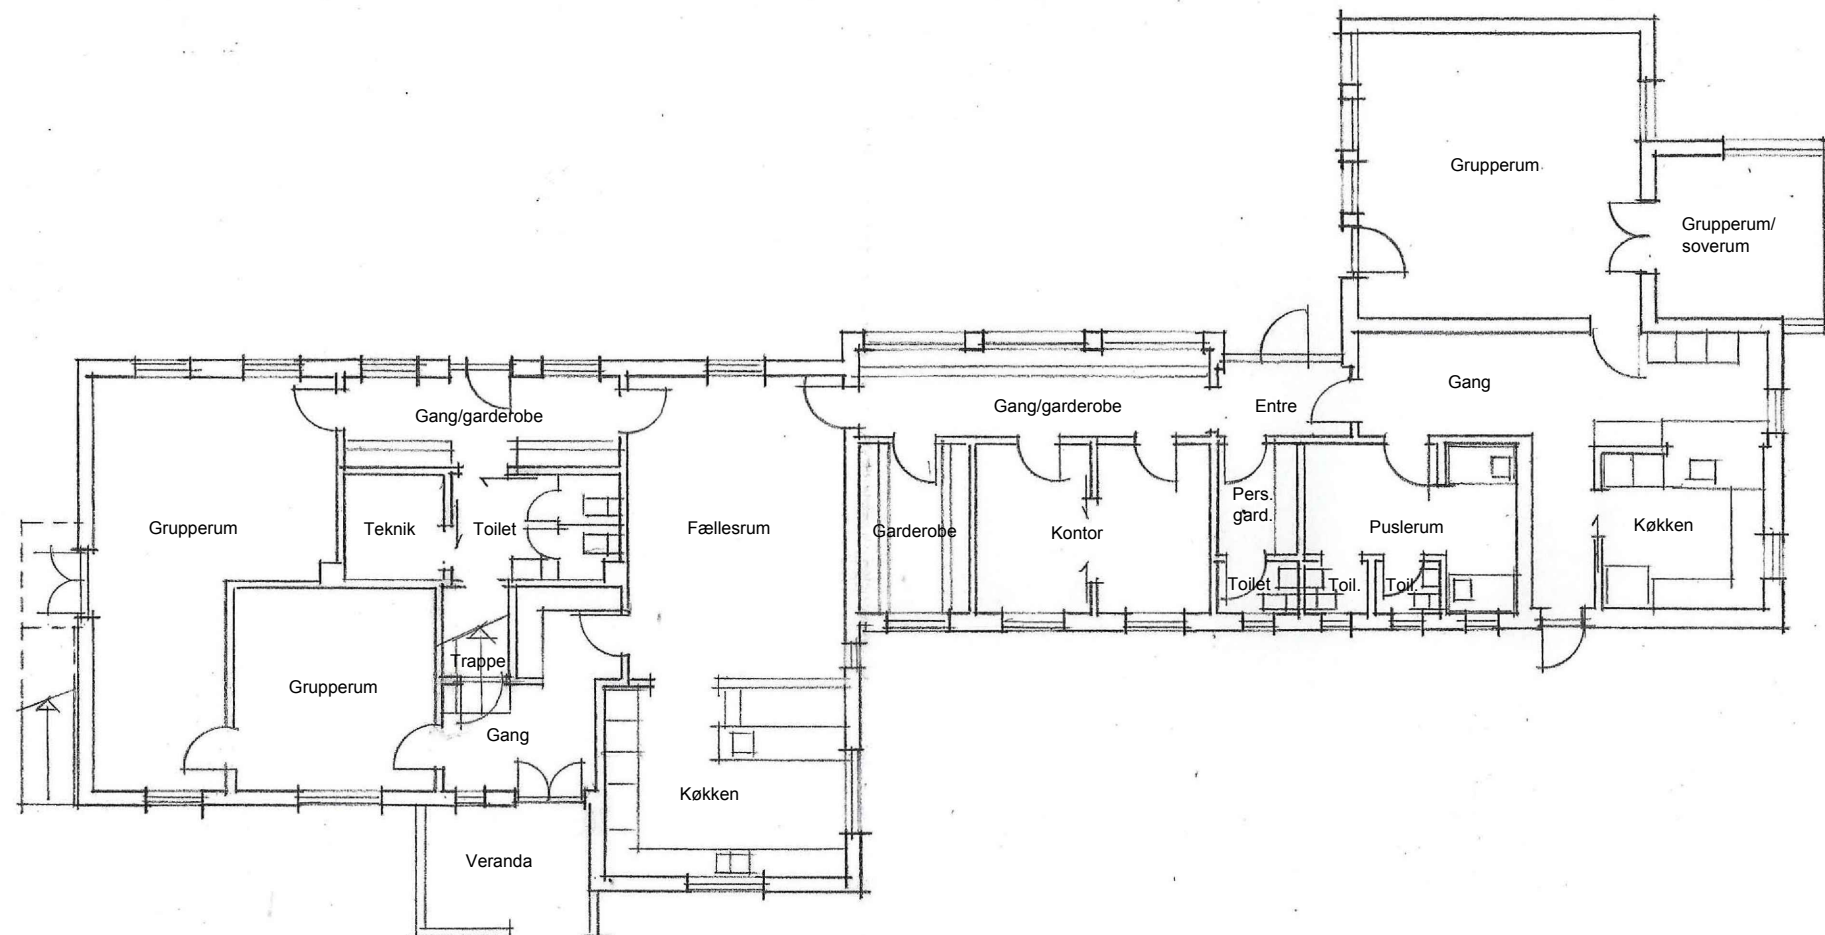

TEGN. NR. **201**

DATO: 27.06.2019

Gadevang Asyl - Ny vuggestuegruppe

Oversigtsplaner, eksisterende forhold

Rev.

MÅL: 1:150 v. A3

Nemnings Tegnstue ApS, www.nemnings.dk, tlf. 40283525

