


FACADE MOD SYD

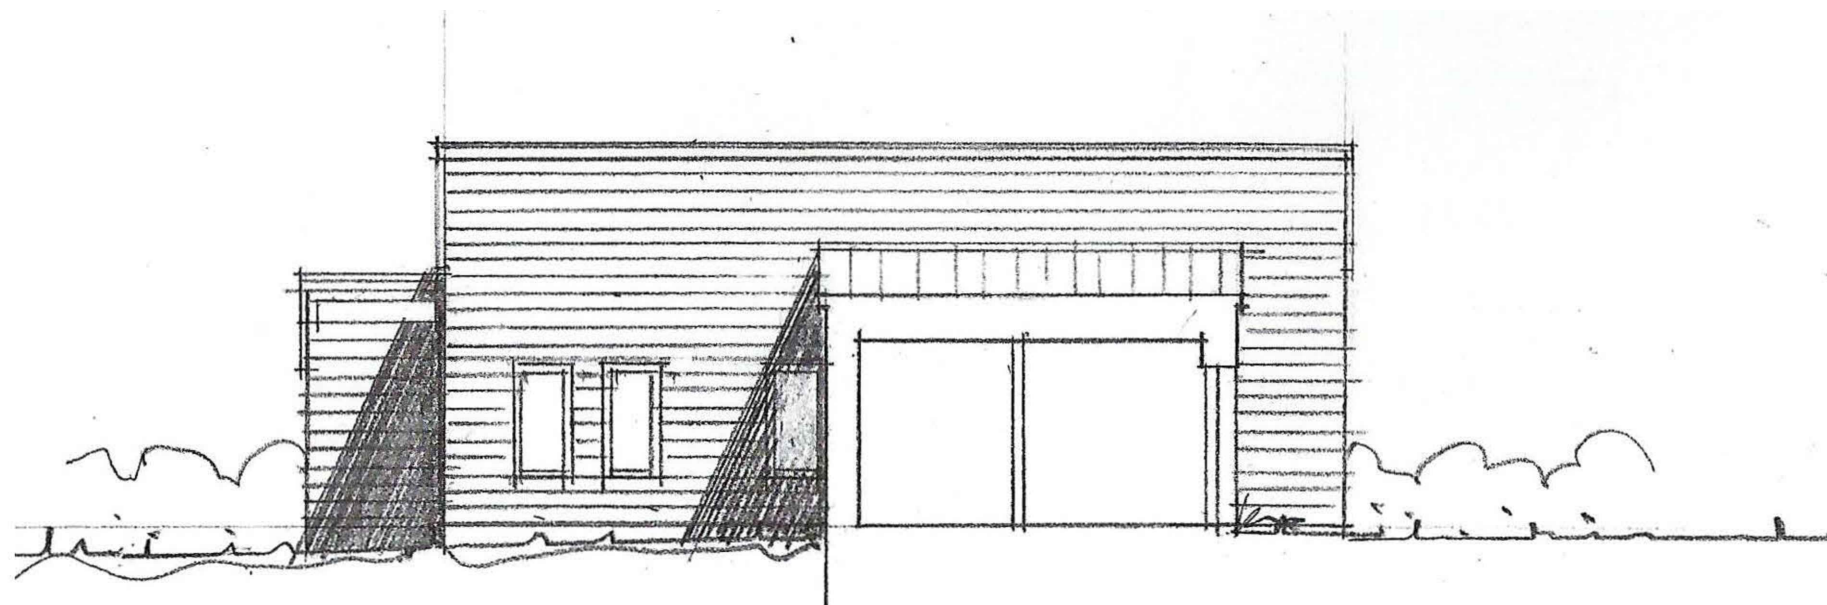

FACADE MOD NORD



TEGN.
NR. 312

DATO: 27.06.2019

Gadevang Asyl - Ny vuggestuegruppe

Facader mod nord og syd

Rev.

MÅL: 1:100 v. A3

Nemnings Tegnestue ApS, www.nemnings.dk, tlf. 40283525

